

TOWN OF GANDER



ADDENDUM NO. 2

RFQ24-11 Request for Quote -Roof Replacement at Pump House, Gander Lake

This addendum forms part of the original specifications and must be attached to the above noted Bid submission form.

UNDER SCOPE OF WORK

Remove the following.

See attached Sketch #24-501 and specifications.

Replace With the following.

See attached Sketch #24-501 REVISED and specifications.

UNDER DEADLINE FOR BID SUBMISSIONS

Remove the following.

Deadline for Bid Submissions: Thursday May 16th, 2024 @2:00 p.m. Local Time

Replace with the following.


Deadline for Bid Submissions: Wednesday May 22nd, 2024 @2:00 p.m. Local Time

Suzanne White
Procurement Officer

All other items remain unchanged.


NOTES

1. REMOVE ALL ROOF MOUNTED EQUIPMENT AND PENETRATIONS, INCLUDING ANY ASSOCIATED CURBS, DOWN TO ROOF DECK. CONSTRUCT NEW CURBS TO SUIT EQUIPMENT USING PT WOOD AS REQUIRED. REINSTALL OR REPLACE ANY ROOF VENTS AS NECESSARY
2. REMOVE ROOF DRAINS TO U/S OF ROOF DECK. REPAIR ROOF DECK WITH SIMILAR MATERIAL AS REQUIRED.
3. REMOVE ROOF DRAIN TO U/S OF ROOF DECK. REMOVE DETERIORATED ROOF DECK AS REQUIRED (APPROXIMATE AREA 1.5m²)

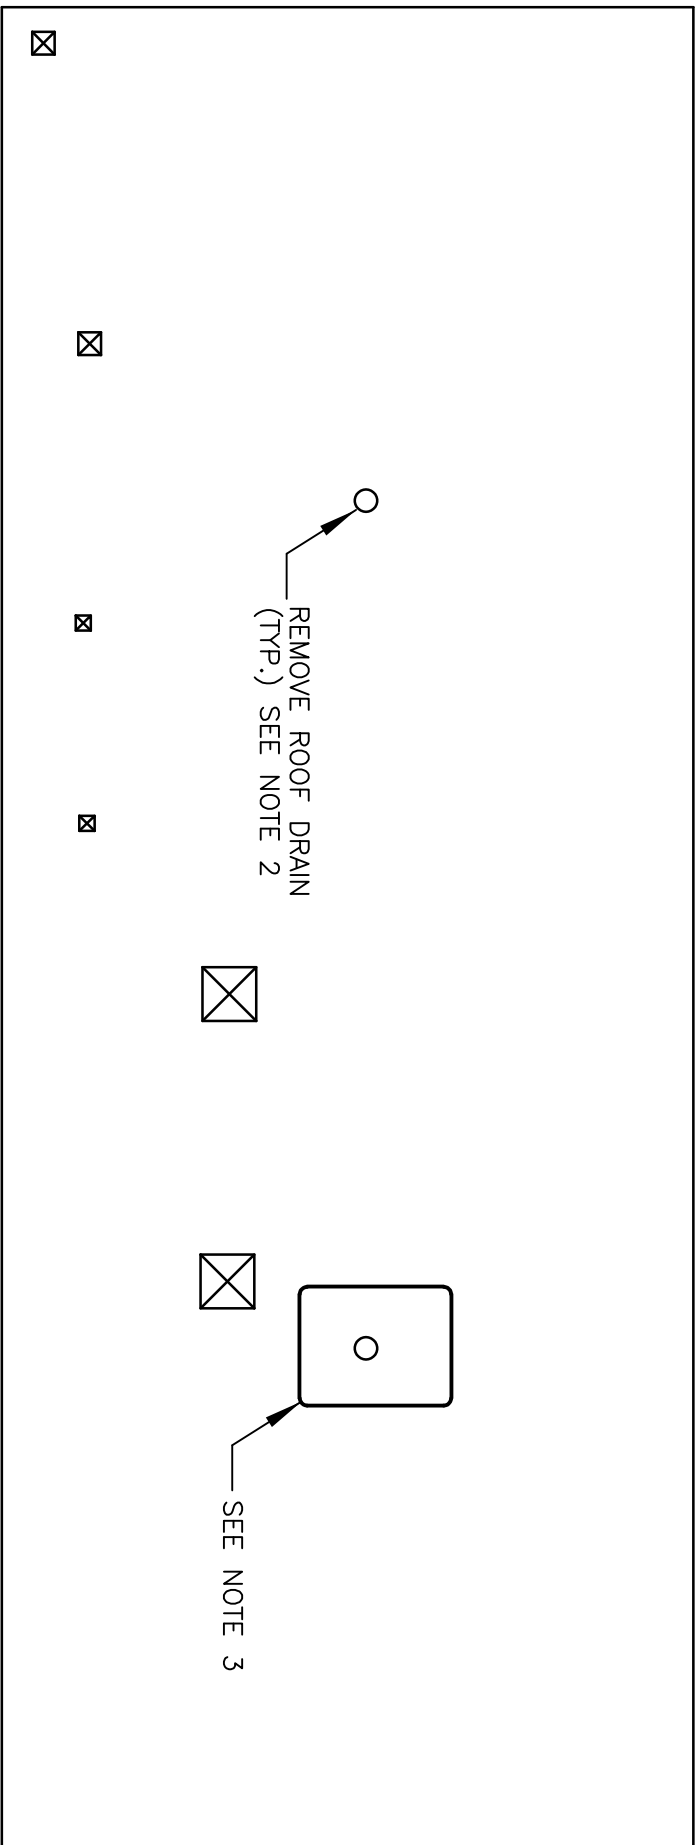

EXISTING ROOF

SCALE – 1:100

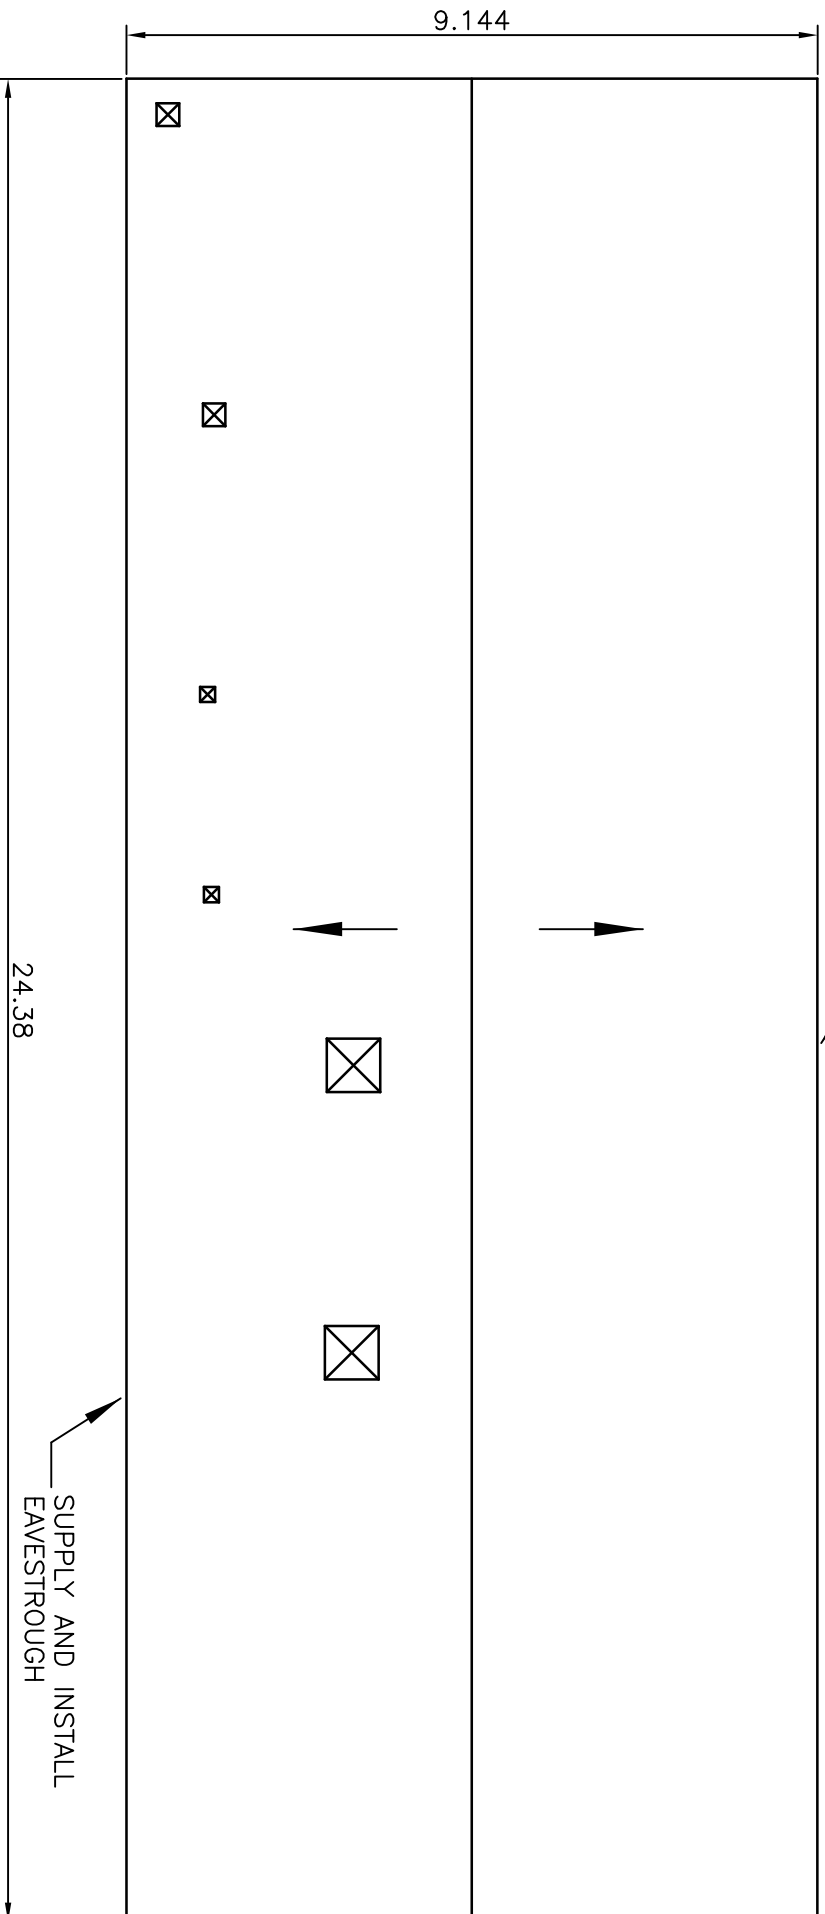

NEW ROOF

SCALE – 1:100

ALL ITEMS INDICATED ON SURFACE OF ROOF IN APPROXIMATE LOCATION(S). CONTRACTOR TO CONFIRM EXACT LOCATIONS AND QUANTITY OF EACH PRIOR TO COMMENCEMENT OF WORK

ROOF AREA – ± 225m²



TOWN OF GANDER

PLANNING AND MUNICIPAL SERVICES
100 Elizabeth Dr. Gander, NL A1V 1G7
Telephone: (709) 651-5915 Fax: (709) 256-5809

Project:

GANDER LAKE PUMP HOUSE
ROOF REPLACEMENT

Drawing Title:

ROOF PLAN

Drawn By:
JUSTIN COLLINS

Scale:
AS SHOWN

Date:
APRIL 5 2024

Sheet Number:
1 OF 1

Drawing Number: 24-501