

# TOWN OF GANDER



## ADDENDUM NO. 2

### RFQ24-12 Request for Quote Depot Roof Replacement over the Offices at 34 McCurdy Drive, Gander NL

This addendum forms part of the original specifications and must be attached to the above noted Bid submission form.

#### **UNDER SCOPE OF WORK**

##### **Remove the following.**

Remove and dispose of blow in installation from the existing ceiling.

##### **Remove the following.**

See attached Sketch #24-502 and specifications.

##### **Replace with the following.**

See attached sketch #24-502 Revised and specifications -See attached.

#### **UNDER DEADLINE FOR BID SUBMISSIONS**

##### **Remove the following.**

Deadline for Bid Submissions: Thursday May 16<sup>th</sup>, 2024 @2:00 p.m. Local Time

##### **Replace with the following.**

Deadline for Bid Submissions: Wednesday May 22<sup>nd</sup>, 2024 @2:00 p.m. Local Time

Suzanne White  
Procurement Officer

## NOTES

1. REMOVE SIDING AND INSTALL CANTS, FLASHING AND ROOFING MEMBRANES UP WALL AS PER MANUFACTURERS INSTRUCTIONS. REINSTALL SIDING AT COMPLETION OF PROJECT. MODIFY LENGTH OF SIDING PANELS IF REQUIRED
2. REMOVE ALL ROOF VENTS, CHIMNEY, ETC. AND REINSTALL IF SERVICEABLE. CONSULT OWNERS REPRESENTATIVE IF REPLACEMENT IS REQUIRED.
3. EXISTING FALL ARREST SYSTEM TO BE REMOVED PRIOR TO COMMENCEMENT OF WORK. CONTRACTOR RESPONSIBLE FOR INSTALLATION OF TEMPORARY FALL ARREST SYSTEM FOR WORK OF THIS CONTRACT
4. REPAIR/PATCH ALL UNUSED PENETRATIONS IN ROOF DECK AND MAKE WEATHER TIGHT. INSTALL RIGID FOAM INSULATION IN BETWEEN FLUTES OF ROOF DECK PRIOR TO INSTALLATION OF REMAINING SYSTEM COMPONENTS.



### KEY PLAN

NTS



## TOWN OF GANDER

PLANNING AND MUNICIPAL SERVICES  
100 Elizabeth Dr. Gander, NL A1V 1G7  
Telephone: (709) 651-5915 Fax: (709) 256-5809

Project:

MAINTENANCE DEPOT  
ROOF REPLACEMENT

Drawing Title:

ROOF PLAN

Drawn By:

JUSTIN COLLINS

Scale:

AS SHOWN


Date:

APRIL 17 2024

Sheet Number:

1 OF 1

Drawing Number: 24-502

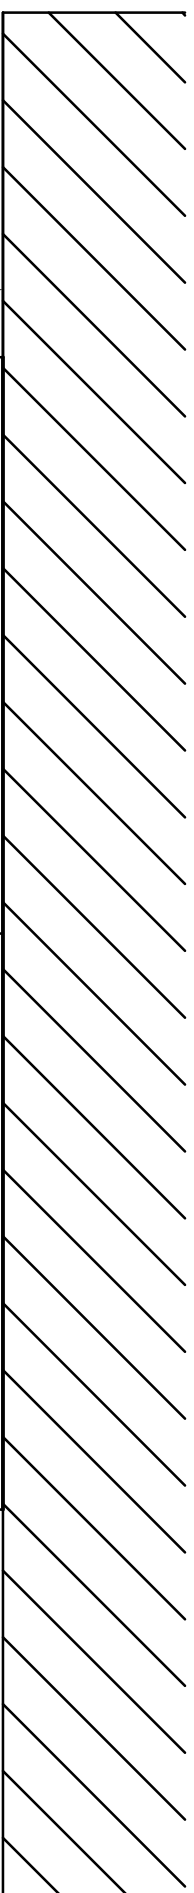

SUPPLY AND INSTALL  
EAVESTROUGH

18.29

SEE NOTE 1

SUPPLY AND INSTALL  
EAVESTROUGH

ALL ITEMS INDICATED ON SURFACE OF ROOF IN APPROXIMATE LOCATION(S). CONTRACTOR TO CONFIRM EXACT LOCATIONS AND QUANTITY OF EACH PRIOR TO COMMENCEMENT OF WORK

ROOF AREA - ± 280m<sup>2</sup>

15.24

OFFICE AREA

SCALE - 1:100