

## TOWN OF GANDER



### RFQ24-13 REQUEST FOR QUOTE

Trail System Upgrade – Cooper Boulevard

Closing Date: Thursday, May 16<sup>th</sup>, 2024, 2:00 p.m. local time

Opening Date: Thursday, May 16<sup>th</sup>, 2024, 2:30 p.m. local time

Bids will be opened at Town Hall 100 Elizabeth Drive, Gander, NL, Lancaster Room

#### **GENERAL:**

- 1) Quoted price shall include supply and installation of labour and materials as per the attached drawings.
- 2) Specifications of work described below in overview.
- 3) Bidders may submit only one bid.
- 4) Bidders must use the attached Bid Reply form Part II for their bid submission.
- 5) Prices quoted must be in Canadian Dollars.
- 6) Prices must remain firm for 45 days from closing date.
- 7) The work cannot begin until after the date of official award and must be completed within 30 business days.
- 8) For any further information or clarification including a recommended site visit, please contact Jonathan Newman, Manager of Technical Services 709-571-0548.

- 10) The town reserves the right to award in full or reduced scope of work if necessary.
- 11) Bid deposit in the amount of 10% of bid before taxes (Certified cheque or Money order will be accepted. We will hold this deposit until the 30-day inspection is complete.
- 12) Bids may be couriered, mailed or hand delivered in a sealed envelope with the words clearly marked on front of envelope "RFQ24-13 REQUEST FOR QUOTE Trail System Upgrade – Cooper Boulevard" and must be received by the above noted deadline addressed to:

Suzanne White  
Procurement Officer  
Town of Gander  
Town Hall, 100 Elizabeth Drive  
Gander, NL A1V 1G7  
Ph: 709-800-4543

**The Town of Gander does not bind itself to accept the lowest or any bid.**

#### **Disclosure of Information**

By Submitting a bid, the proponent acknowledges that:

- a) The Financial value of a contract resulting from this procurement process will be publicly Released as part of the award notification process.
- b) This Procurement process is subject to the Access to information and Protection of Privacy Act, 2015.
- c) The bidder agrees that any specific information in its bid that may qualify for an exemption from disclosure under subsection 39(1) of the Access to information and protection of Privacy Act, 2015 has been identified. If no specific information had been identified it is assumed that, in the opinion of the bidder, there is no specific information that qualifies for an exemption under subsection 39(1) of the Access to information and protection of privacy Act, 2015
- d) This procurement is subject to trade agreements, such as the Canada Free Trade Agreement and the Canada European Union Comprehensive & Economic Trade Agreement, where applicable.

## **Overview;**

Quotations are invited for providing a number of upgrades to the existing trailway that runs parallel to Copper Boulevard from south of Memorial Drive north to Gander's derby pit entrance as per attached drawings. The bidder must provide references upon request. Quote shall include all costs associated with, including but not limited to:

- Perform brush cutting – cut off trees, shrubs, stumps, and other vegetation to the original ground surface etc.
- Import and placement of common backfill to specified areas along trailway.
- Scarifying and reshaping existing trailway.
- Import and placement of class "A" and class "B".
- Supply and placement of pipe culverts.
- Perform channel excavation, cleaning, and deepening.
- Contractor is recommended to complete a site visit and confirm all work prior to submission of bid.

## **Requirements: Health, Safety and Environment.**

- A Site safety plan must be completed and submitted for approval prior to the start of work.
- Workers Compensation clearance letter must be submitted prior to start of work.
- Proof of Commercial General liability Insurance with a min of \$2,000,000 coverage must be submitted prior to start of work.
- Town of Gander's Occupational Health and Safety Program forms to be completed.
- A pre-construction meeting must be arranged.

## Schedule of Quantities - Trail System Upgrades

### TOWN OF GANDER - Trail System Upgrades

The quantities set out in this schedule are estimated quantities only and are not to be taken as final quantities by the Contractor. The unit prices bid shall include all labour, plant, materials, overhead, duties, and profit and all other obligations and liabilities under the contract. Do not include taxes in unit or lump sum prices, taxes due to be added on the last page of this schedule as indicated on the bottom.

Totals shall be determined by multiplying the quantity by the tendered unit price.

SECTION	DESCRIPTION	UNIT	QUANTITY	UNIT PRICE	TOTAL
1010	<b>Mobilization &amp; Demobilization</b>	L.S.	unit	_____	_____
1570	<b>Traffic Regulations</b>				
	Flagpersons Wages	Hour	200	_____	_____
	Traffic Control	L.S.	Unit	_____	_____
2111	Clearing and Grubbing				
	1. Brush Cutting	ha	0.33	_____	_____
2224	Roadway Excavation, Embankment & Compaction				
	1. Common	m3	353	_____	_____
2231	Scarifying & Reshaping				
	Scarifying & Reshaping Incl. Compaction	m <sup>2</sup>	4800	_____	_____
2233	Selected Granular Base & Sub Base Materials				
	1. Class "A" Granular Base	m3	375	_____	_____
	2. Class "B" Granular Sub-base	m3	500	_____	_____
2434	Pipe Culverts				
	Supply & Placement of Pipe Culvert				
	1. 200mm dia HDPE	m	31	_____	_____
	2. 300mm dia HDPE	m	1.5	_____	_____
	3. 525mm dia HDPE	m	1.5	_____	_____
	4. 600mm dia HDPE	m	3	_____	_____
2481	<b>Channel Excavation, Cleaning &amp; Deepening</b>				
	Cleaning & Deepening of Existing Channels	m	188	_____	_____
				Sub-total	_____
				HST	_____
				Grand Total	_____

TOWN OF GANDER

**Trail System Upgrades – Cooper Boulevard**

The undersigned hereby agrees to complete the work, compliant with all specifications at the above quoted prices. The undersigned also agrees to all terms and conditions indicated in this Invitation to Quote.

Name of Bidder: \_\_\_\_\_

Company Name: \_\_\_\_\_

Address: \_\_\_\_\_

Telephone Number: \_\_\_\_\_

\_\_\_\_\_  
(Authorized Signature)



\_\_\_\_\_  
Date

# TRAIL SYSTEM UPGRADE COOPER BOULEVARD 23-1042



## TITLE SHEET

- 23-1042-1 TRAIL SYSTEM UPGRADE - COOPER BOULEVARD
- 23-1042-2 TRAIL SYSTEM UPGRADE - COOPER BOULEVARD
- 23-1042-3 TRAIL SYSTEM UPGRADE - COOPER BOULEVARD
- 23-1042-4 DETAILS

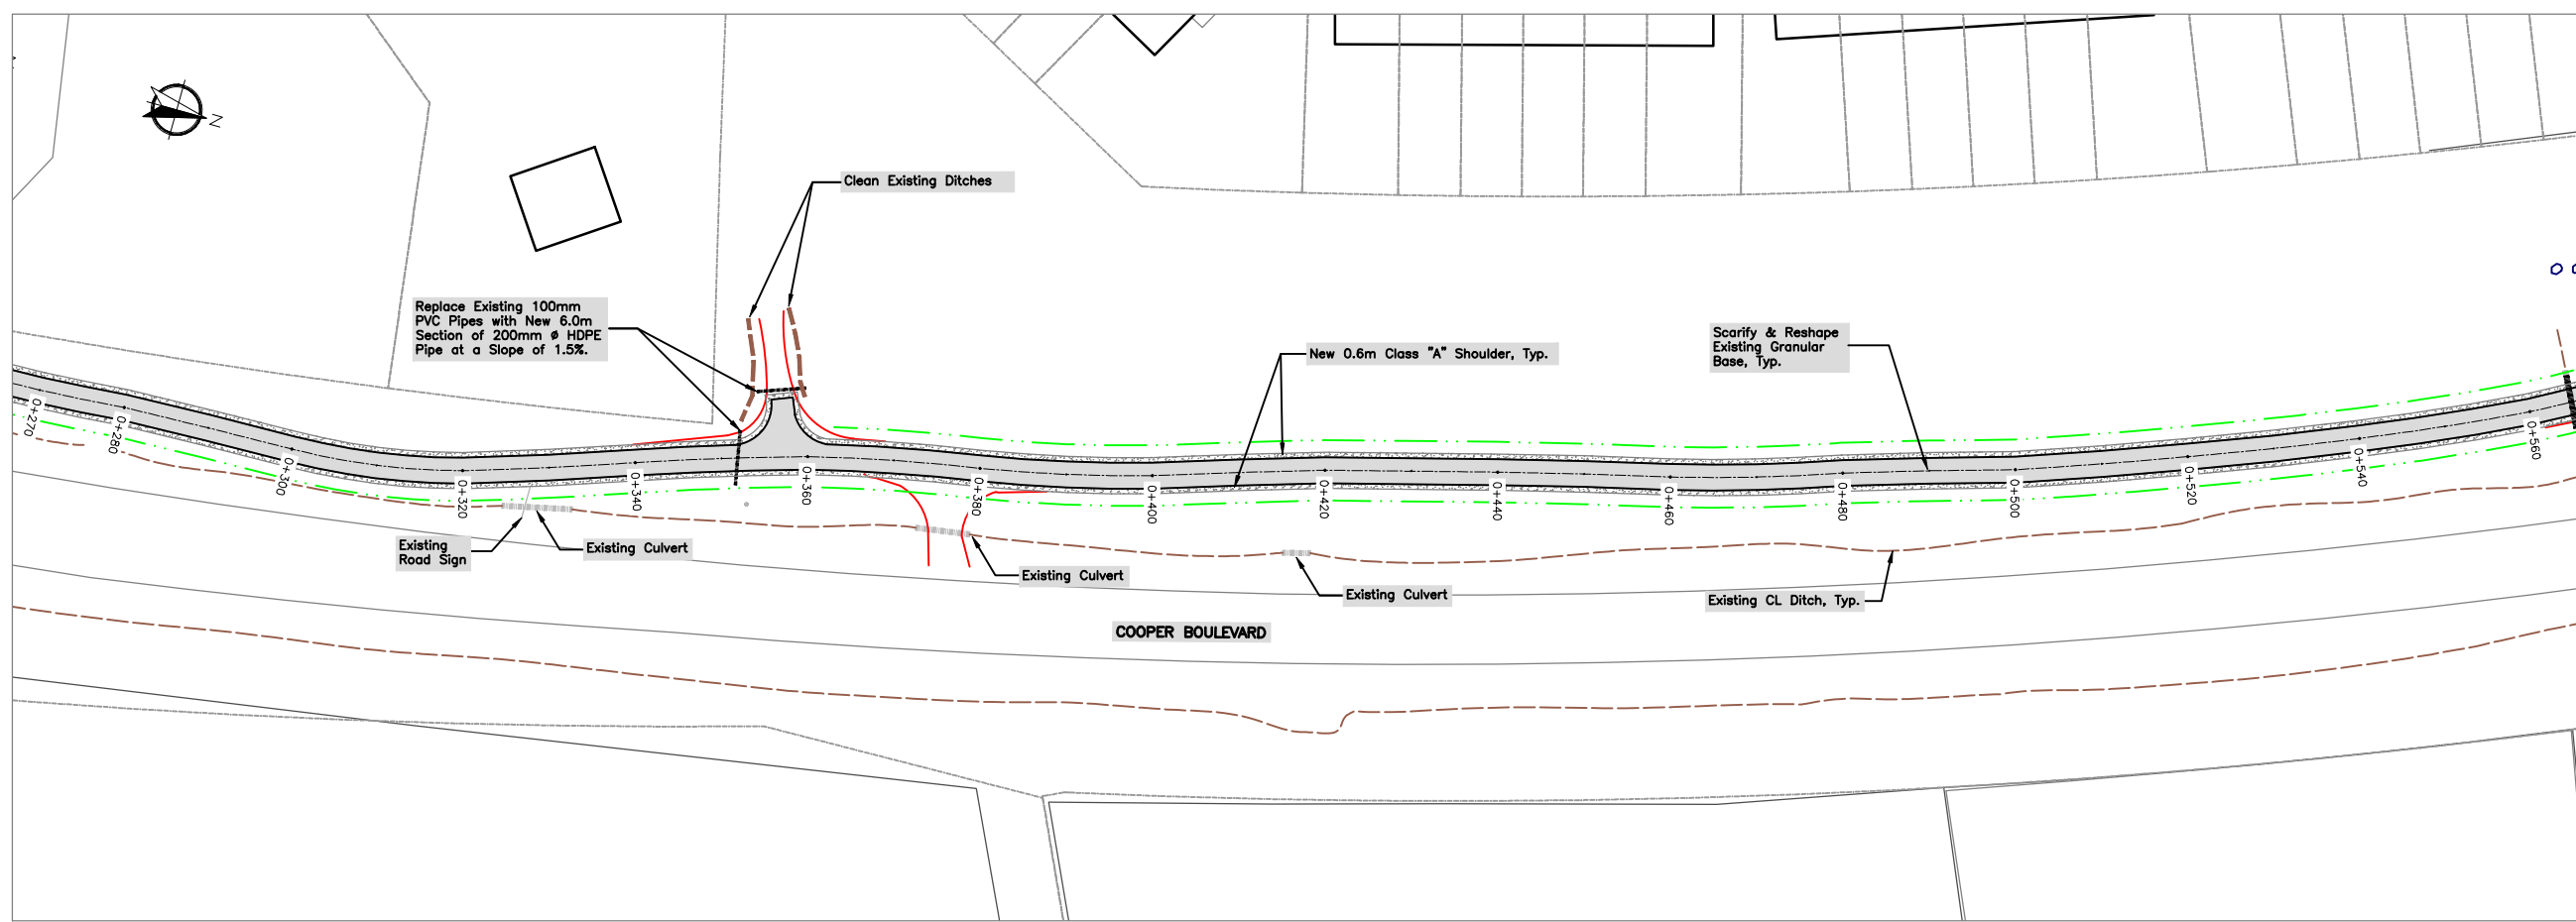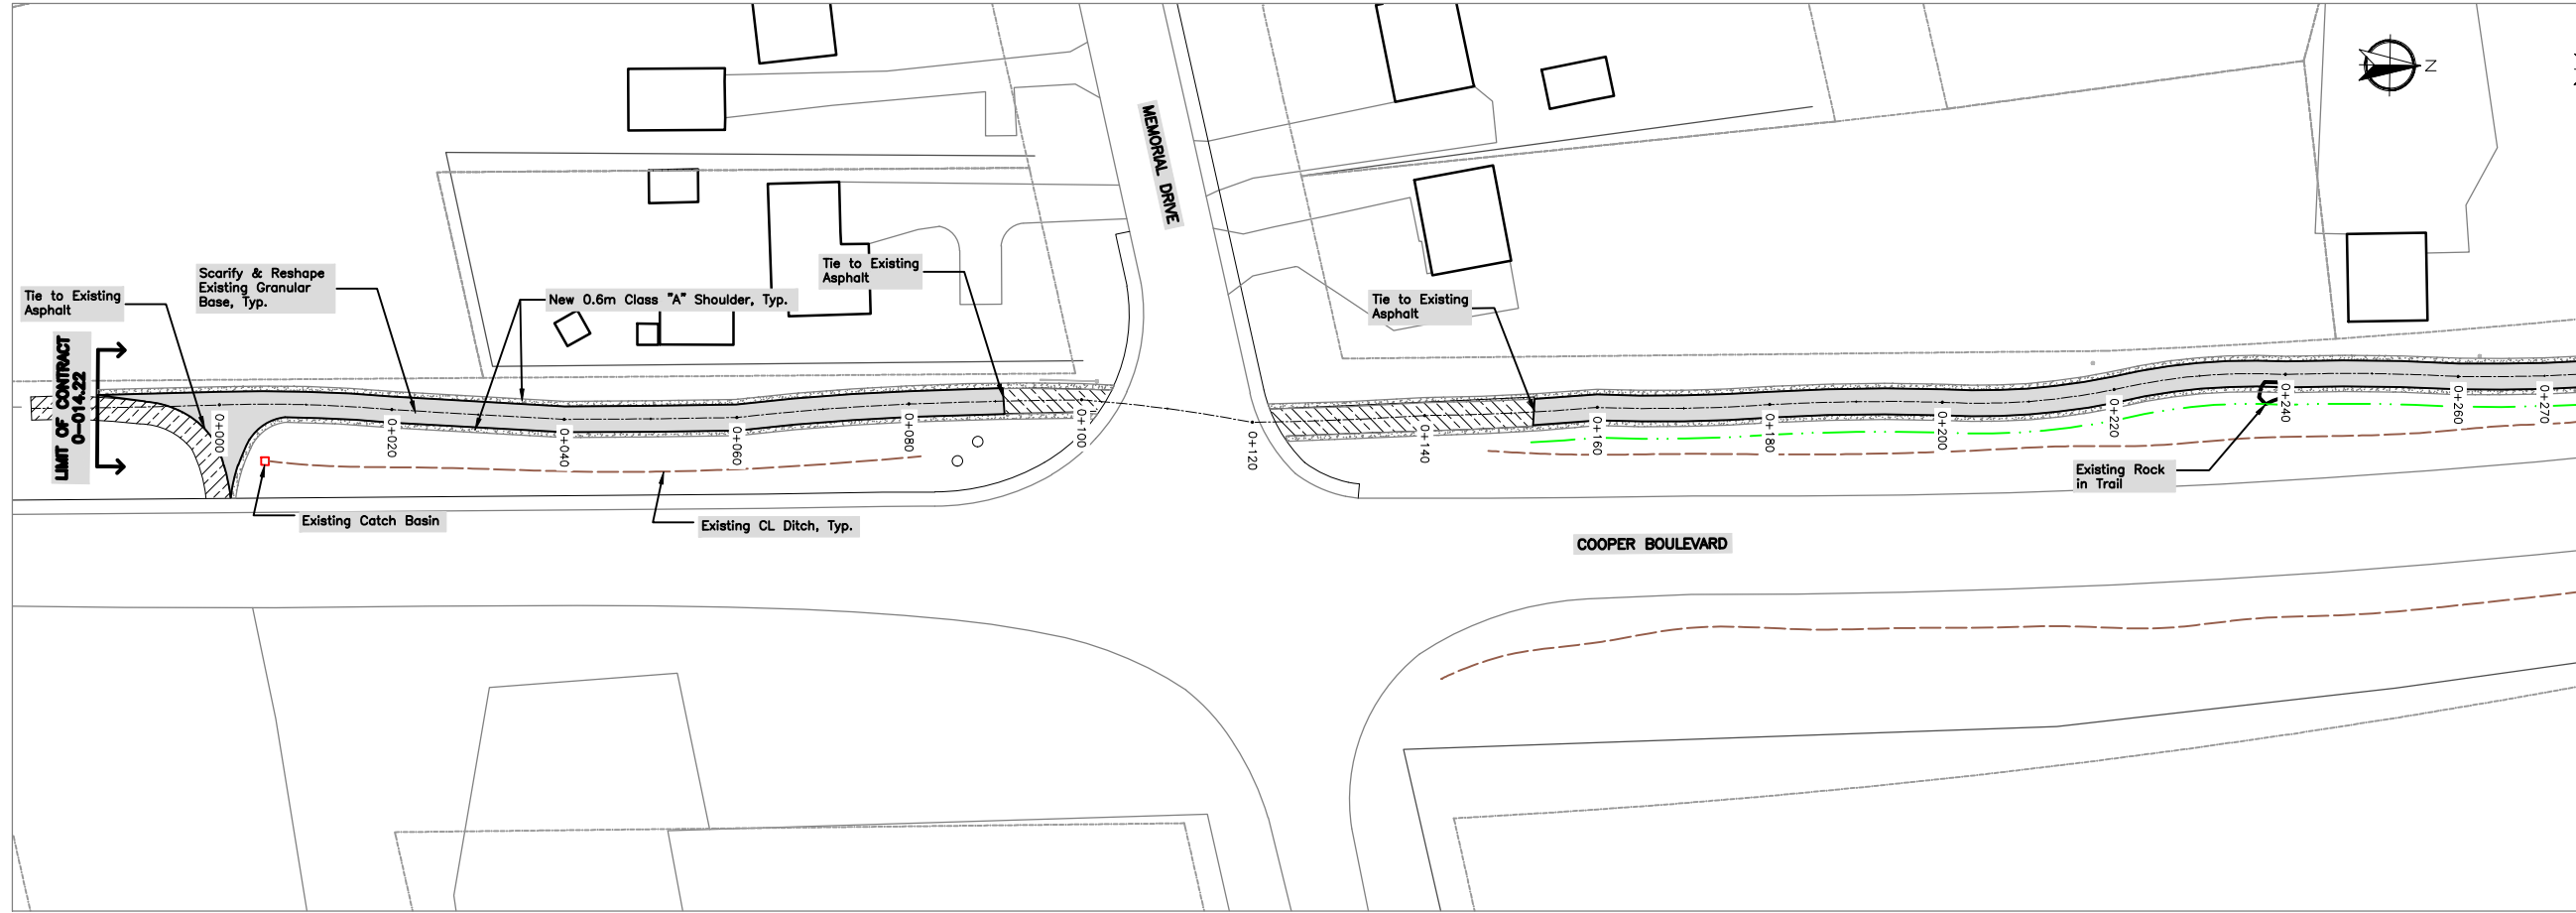

**NOTES**

1. Unless otherwise noted, all dimensions are in meters.
2. Entire surface to be scarified and reshaped prior to placement of granular's.
2. Class "B" granular sub-base to be placed at a compacted thickness of 100mm in the areas noted.
3. Class "A" granular base to be placed at a compacted thickness of 75mm in the areas noted.
2. Trail to be relocated between station ±1+535 to station ±1+613.
4. Brush cutting to be carried out where needed as per drawing.
6. All work to be completed in accordance with and all materials to meet the specifications as outlined in the Municipal Master Specification.

**LEGEND - NEW CONSTRUCTION**

- Existing Ditch
- Brush Cutting
- Centerline of Trail
- New Culvert Required
- Trail Surface - Class A
- Trail Widening
- New Route Required
- Existing Asphalt
- Existing Gravel Trail
- Shoulder - Class A
- New Swale Required

B. 05/03/24	Issued for Tender	TN
A. 04/18/24	Issued for TOG Review	TN
No.	Date	Revision
		By



**Town of Gander**  
 Department of Engineering  
 100 Elizabeth Dr. Gander, NL A1V 1G7  
 Telephone: (709) 651-5915 Fax: (709) 256-5809

Project:  
 Trail System Upgrade

Drawing Title:  
 Cooper Boulevard

Drawn By:  
 T. Noseworthy

Scale:  
 1 : 400

Date:  
 April 18, 2024

Sheet Number:  
 1 of 4



Date Plotted:  
 April 18, 2024

Checked By:  
 J. Newman

Initial:

Drawing Number:  
 23-1042-1


Rev. No.  
 RO

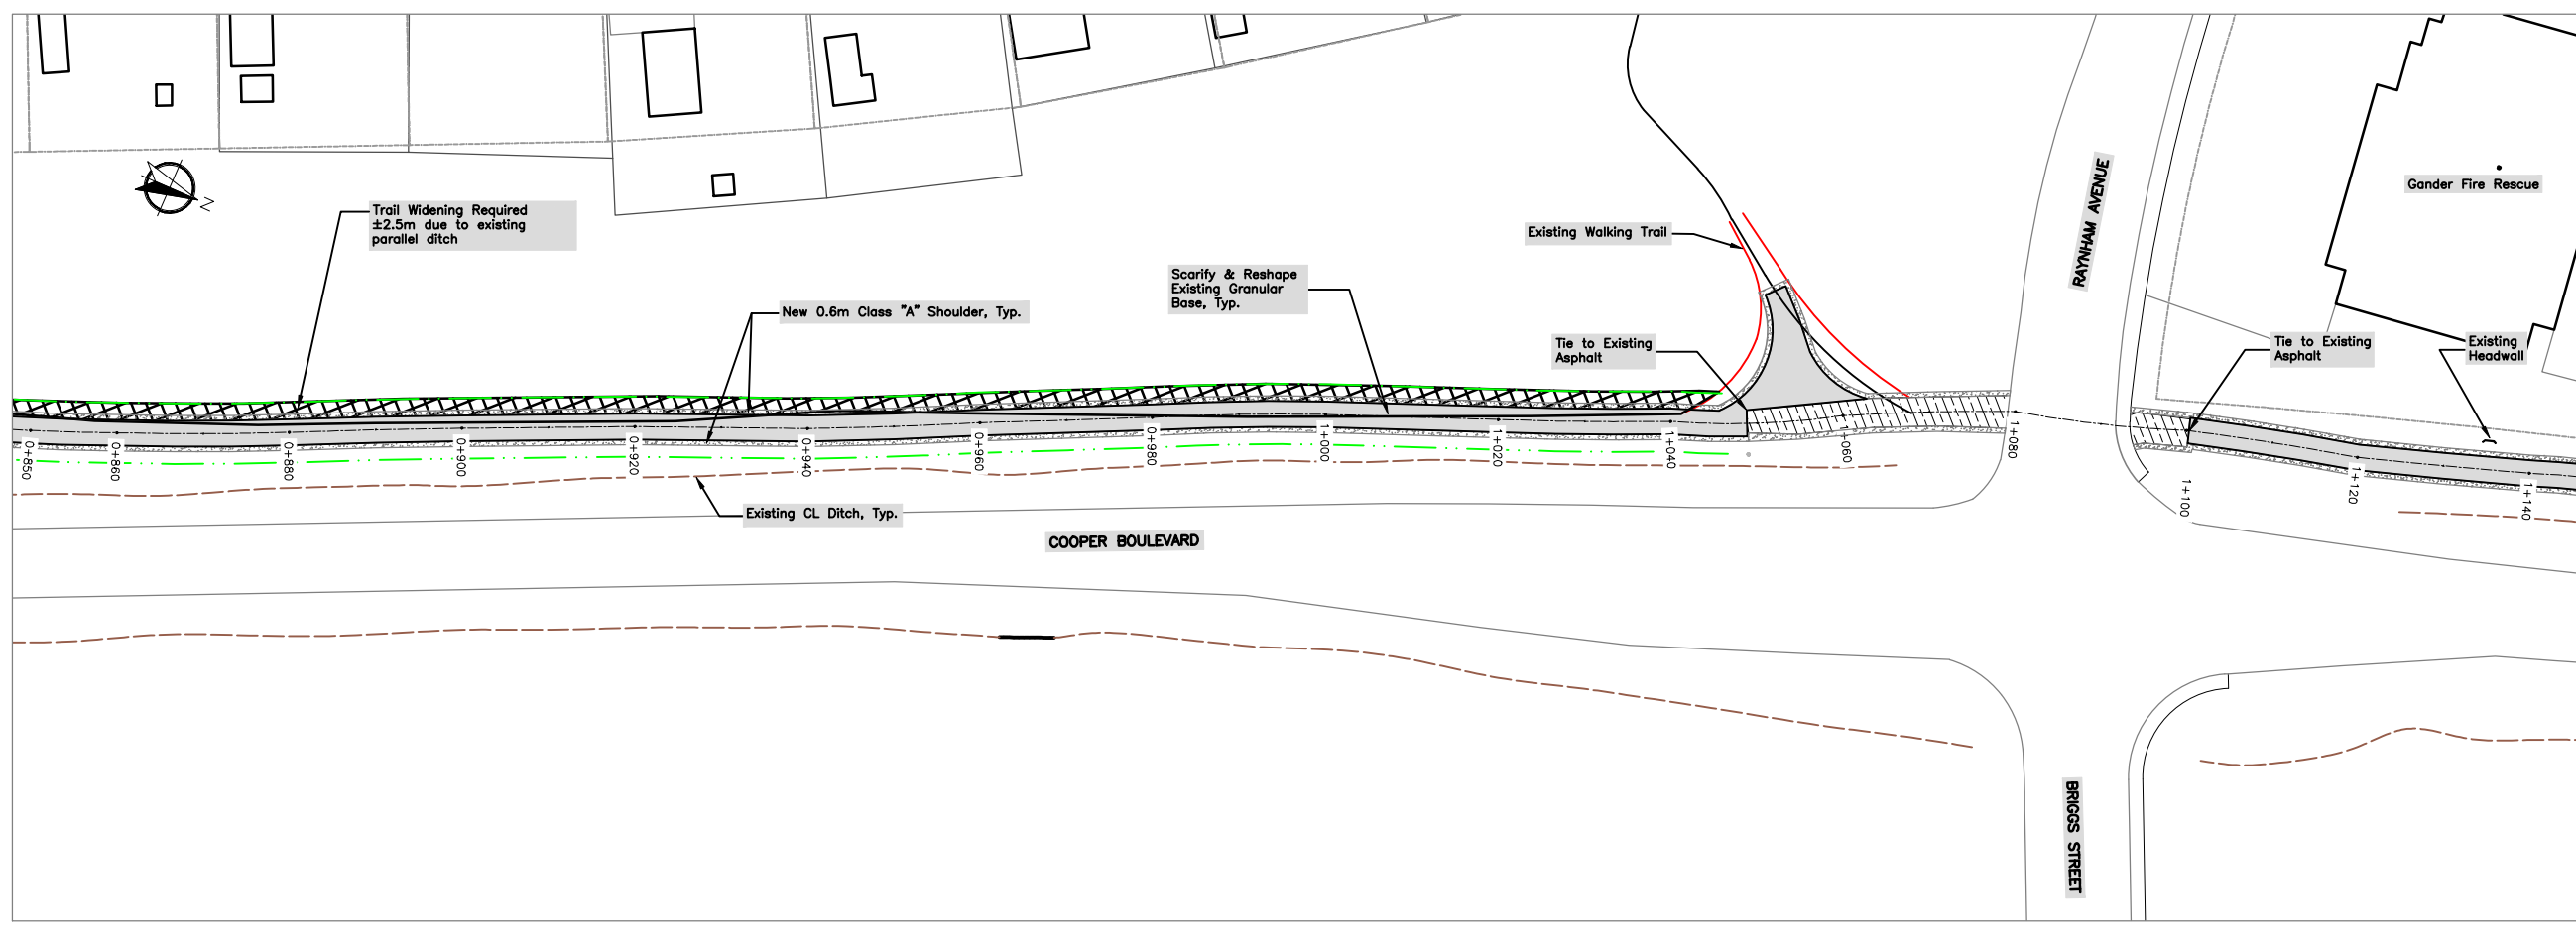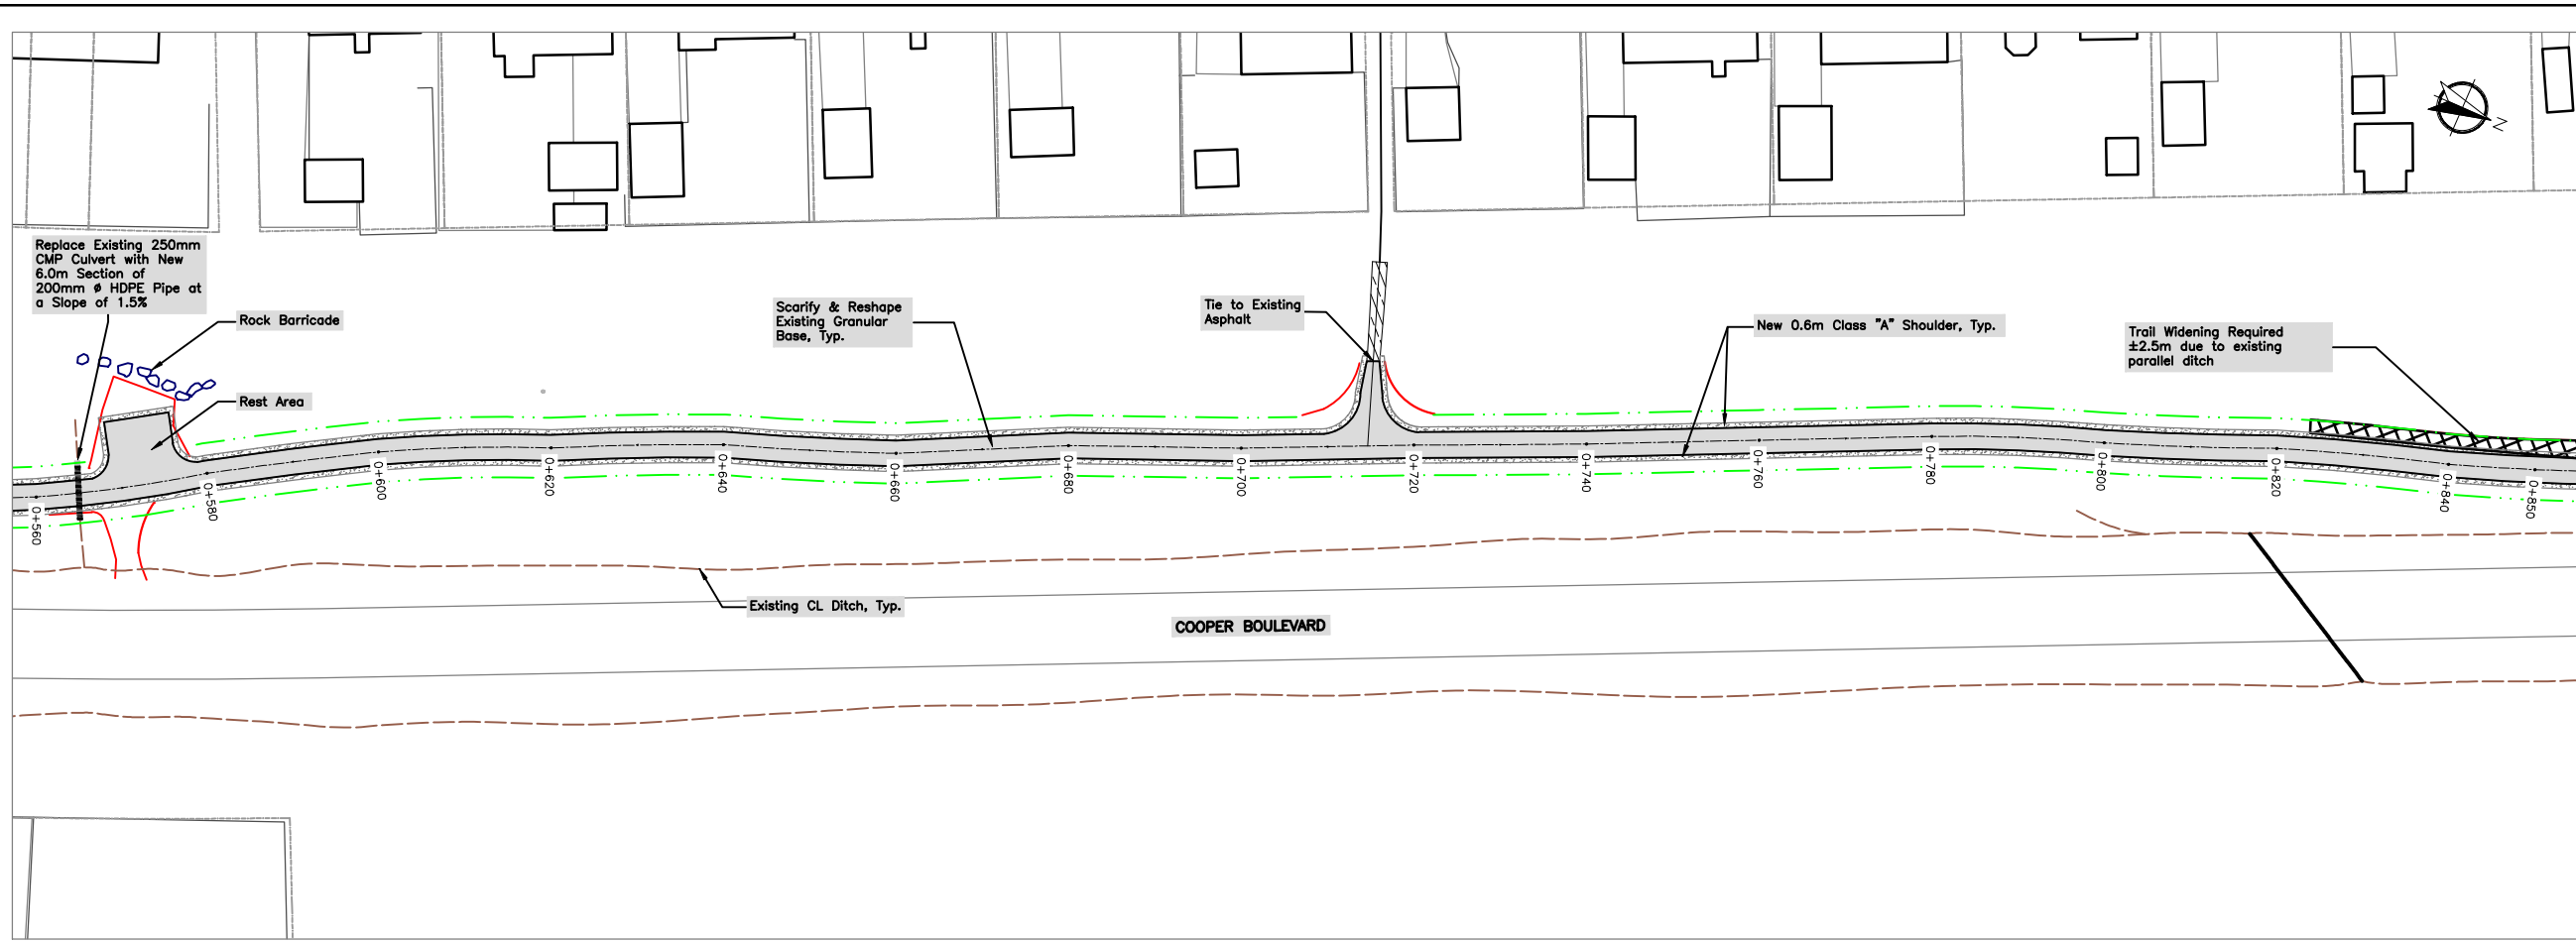

**NOTES**

1. See Sheet 1 for General Construction Notes.

B. 05/03/24	Issued for Tender	TN
A. 04/18/24	Issued for TOG Review	TN
No.	Date	Revision
		By

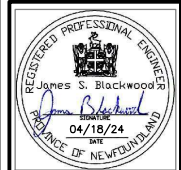

**Town of Gander**  
 Department of Engineering  
 100 Elizabeth Dr. Gander, NL A1V 1G7  
 Telephone: (709) 651-5915 Fax: (709) 256-5809

Project:  
 Trail System Upgrade

Drawing Title:  
 Cooper Boulevard

Drawn By:  
 T. Noseworthy

Scale:  
 1 : 400

Date:  
 April 18, 2024

Sheet Number:  
 2 of 4

Date Plotted:  
 April 18, 2024



Checked By:  
 J. Newman

Initial:

Drawing Number:  
 23-1042-2

Rev. No.  
 RO



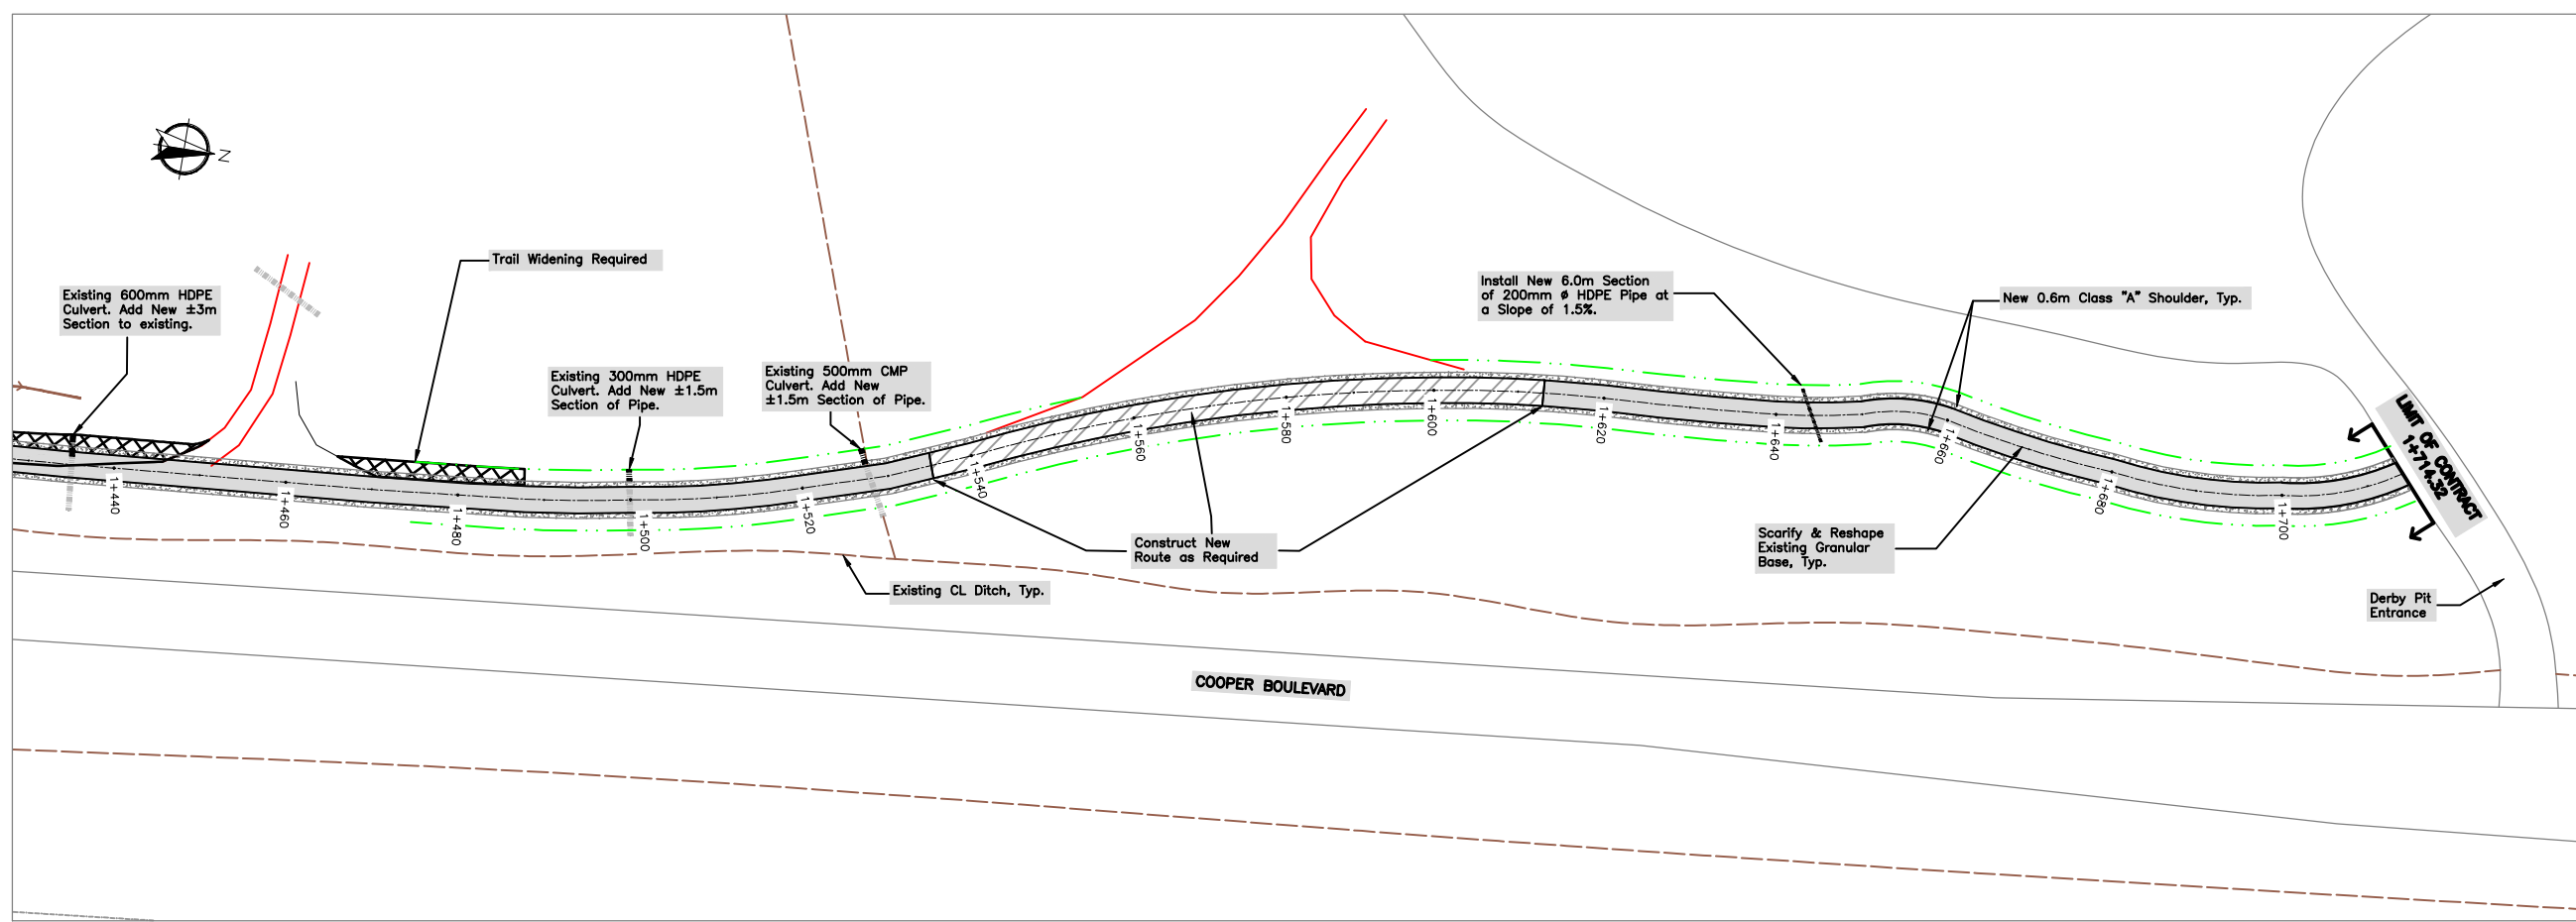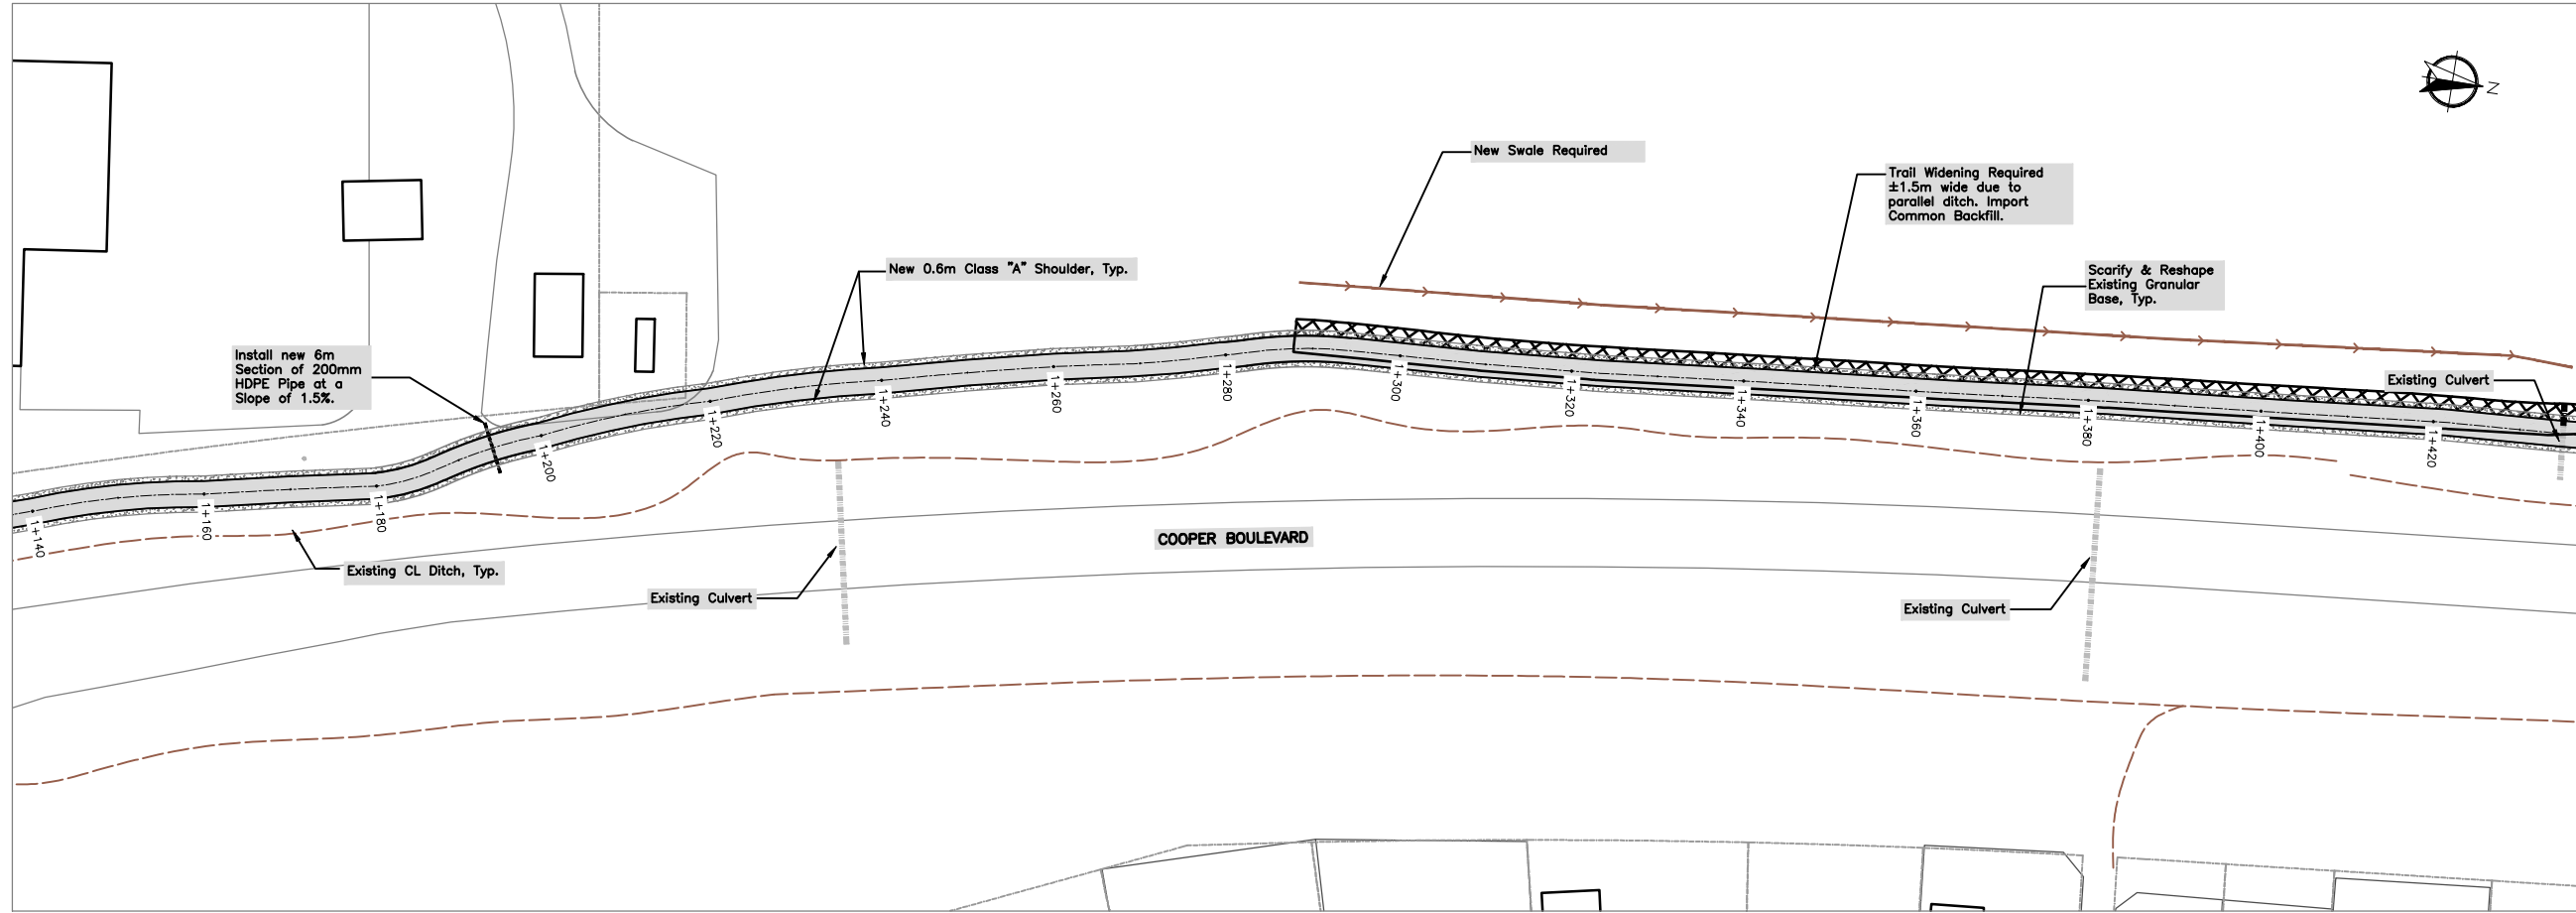

**NOTES**

1. See Sheet 1 for General Construction Notes.

B. 05/03/24	Issued for Tender	TN
A. 04/18/24	Issued for TOG Review	TN
No.	Date	Revision
		By



Town of Gander  
 Department of Engineering  
 100 Elizabeth Dr. Gander, NL A1V 1G7  
 Telephone: (709) 651-5915 Fax: (709) 256-5809

Project:  
 Trail System Upgrade

Drawing Title:  
 Cooper Boulevard

Drawn By:  
 T. Noseworthy

Scale:  
 1 : 400

Date:  
 April 18, 2024

Sheet Number:  
 3 of 4

Date Plotted:  
 April 18, 2024

Checked By:  
 J. Newman


Initial:

Drawing Number:  
 23-1042-3

Rev. No.  
 RO

**NOTES**

1. Do not scale from drawing.
2. Unless otherwise notes, all dimensions are in meters.

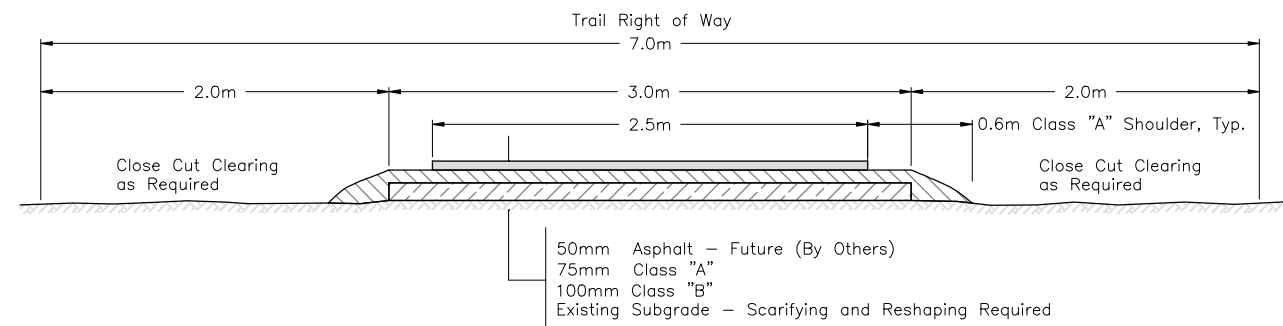

**TYPICAL TRAIL SECTION**

SCALE - N.T.S.

No.	Date	Revision	By
B.	05/03/24	Issued for Tender	TN
A.	04/18/24	Issued for TOG Review	TN



**Town of Gander**  
 Department of Engineering  
 100 Elizabeth Dr. Gander, NL A1V 1G7  
 Telephone: (709) 651-5915 Fax: (709) 256-5809

Project:  
 Trail System Upgrade

Drawing Title:  
 Cooper Boulevard

Drawn By:  
 T. Noseworthy

Scale:  
 1 : 400

Date:  
 April 18, 2024

Sheet Number:  
 4 of 4

Date Plotted:  
 April 18, 2024

Checked By:  
 J. Newman

Initial:

Drawing Number:  
 23-1042-3

Rev. No.  
 R0